


Figure 1.6

Landscaped Area Samples

	EXISTING ELEVATION		EXCAVATION AREA		PROPERTY LINE		WETLANDS LINE
	PROPOSED FINAL ELEVATION		BUILDING FOOTPRINT		SECURITY FENCE		LANDSCAPED AREA SAMPLE

NOTE: Alpha-numeric grid corresponds to Landscaped Area samples. For example, sample A1-0.5-3' coincides with grid intersection (A, 1).

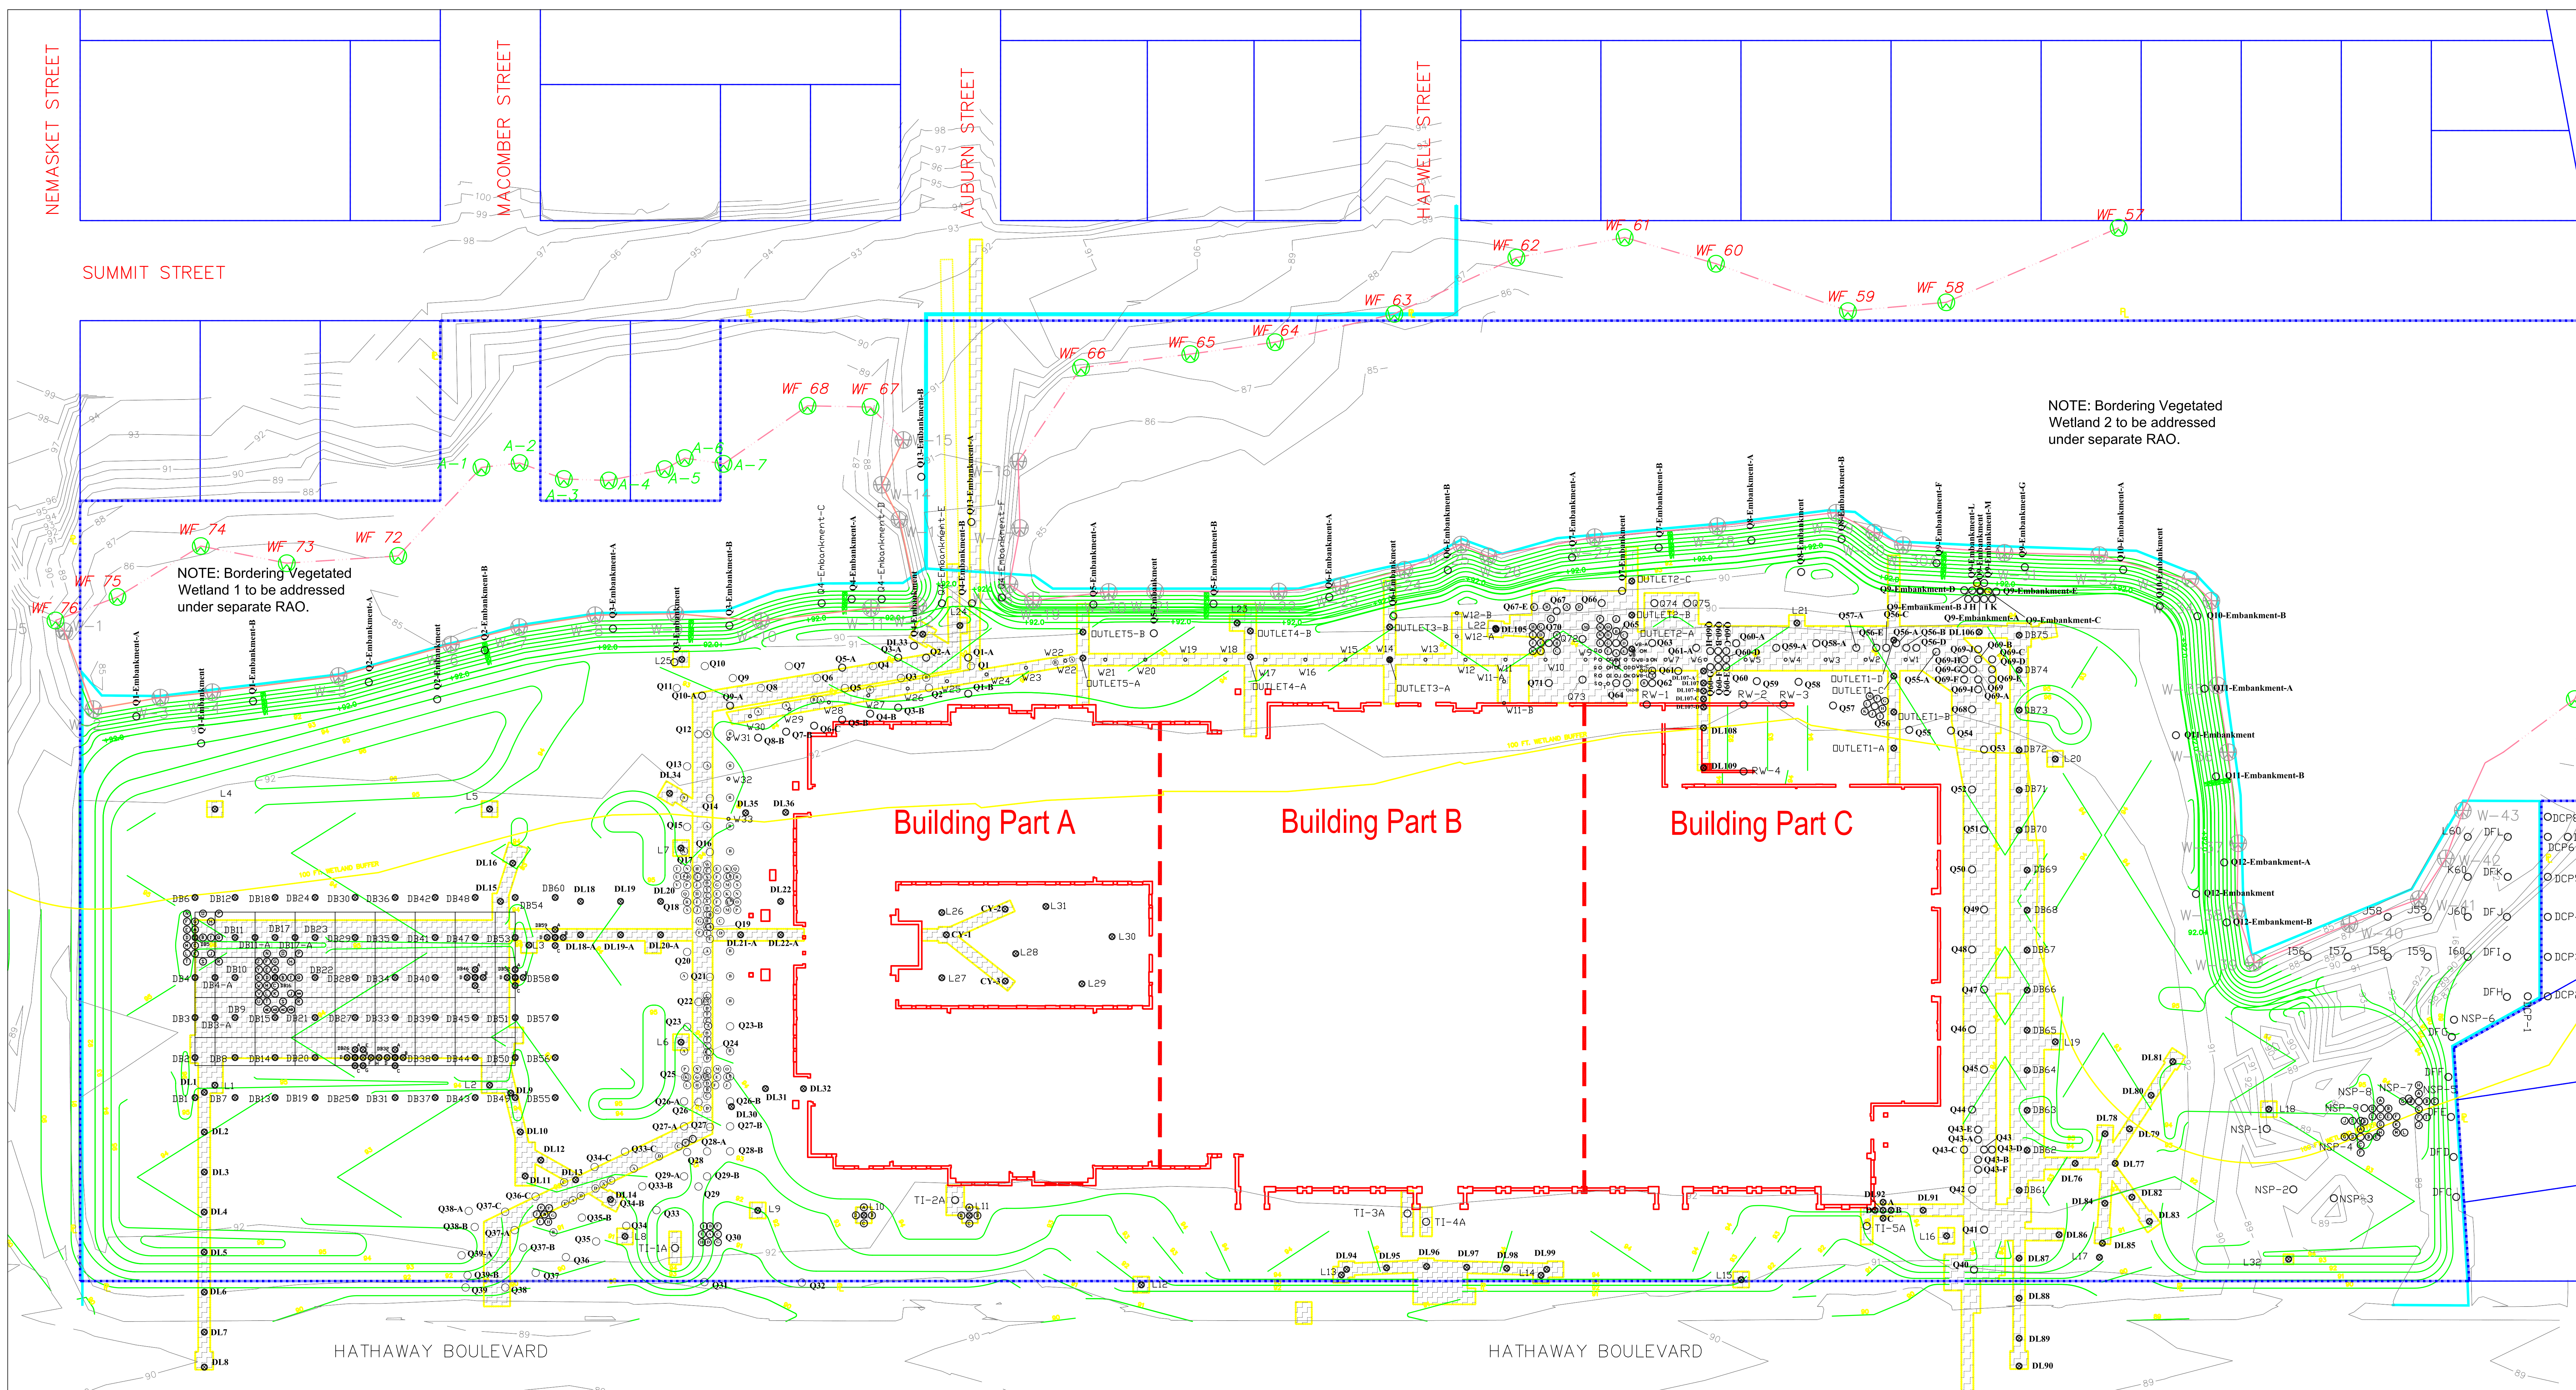

						DRAWN BY:	<div><div>McCoy Field</div><div>New Bedford, Massachusetts</div></div> <div><div>BETA Group, Inc.</div><div>Engineers • Scientists • Planners</div></div> <div><div>315 Norwood Park South</div><div>Norwood, MA 02062</div><div>781.255.1982 fax: 781.255.1974</div><div>email: BETA@BETA-inc.com</div></div>	SCALE:	<div><div>Risk-Based Cleanup Request</div><div>Figure 1.6</div><div>Landscaped Area Samples</div></div>	JOB _____ 02685
						DEPT. CHECK:		FILE NO. _____ Figure 1.dwg		
						PROJ. CHECK:		PLOT DATE _____ June 2005		
NUMBER	DATE	MADE BY	CHECKED BY	DESCRIPTION				SHEET _____		
REVISIONS										

J:\Projects\2600s\2685 - New Bedford Sampling Plan\AutoCad Files\Risk-based Cleanup Request\Site\Figure 1.dwg Jun. 27, 2005 11:59am